


Glasshouse

The Rose Greenhouse Collection

Standard Centifolia

Front Right Corner 3D View

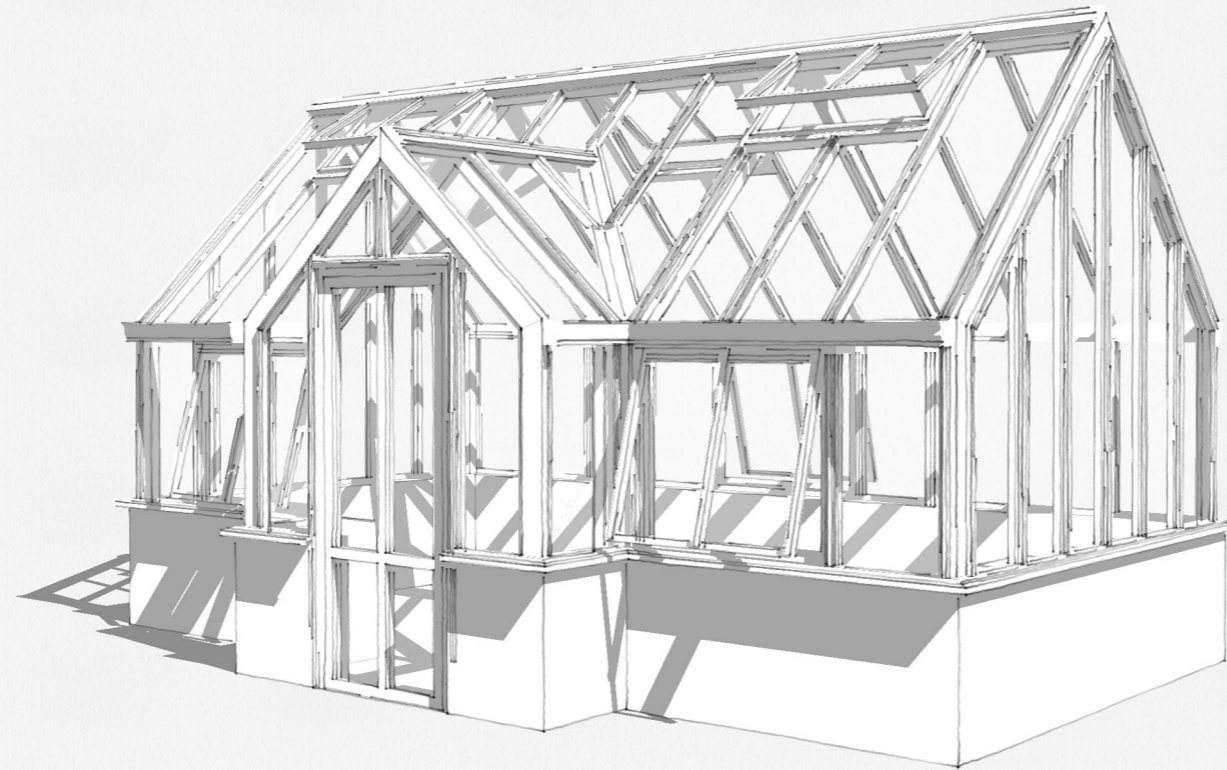

Specification:

The Rose Greenhouse Collection Structure

Material Aluminium
Powder Coated STD Colour
Toughened Safety Glass 4mm
Mechanical Auto Roof Vents 3
Manual Face Vents (Friction) 3
Doors: 1 x Single Door 2000mm

Dimensions (approx.):

Floor Area 15 m2



Sales Drawing

THE ROSE COLLECTION

CLIENT	DRAWN	CHECKED
-	PSB	BM

COLLECTION
The Rose Greenhouse Collection

DATE	REV DATE
March 22	March 22

The Rose Greenhouse Collection
Standard Centifolia

FORMAT	SCALE	DRAWING NUMBER
A3	1:100	01
A4	1:50	

Glasshouse

The Rose Greenhouse Collection

Standard Centifolia

SCALE 1:100, A3

Specification:


The Rose Greenhouse Collection Structure

Material	Aluminium
Powder Coated	STD Colour
Toughened Safety Glass	4mm
Mechanical Auto Roof Vents	3
Manual Face Vents (Friction)	3
Doors: 1 x Single Door 2000mm	


Dimensions (approx.):

Floor Area	15 m2
------------	-------


Front Elevation

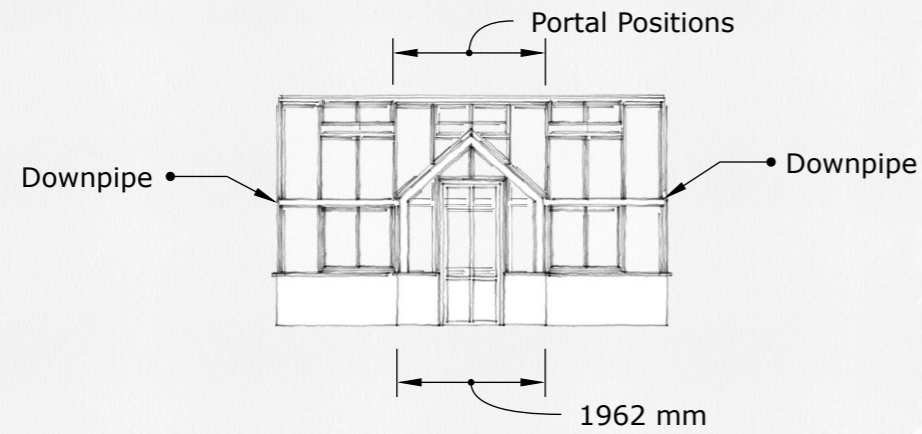



Rear Elevation

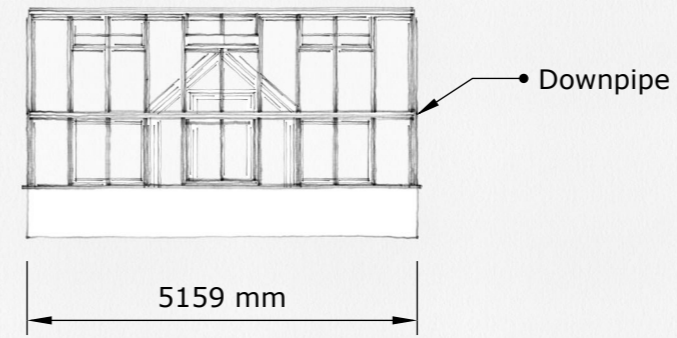

Left Elevation

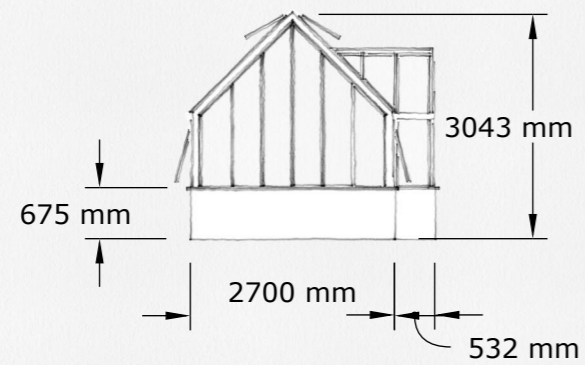

Right Elevation

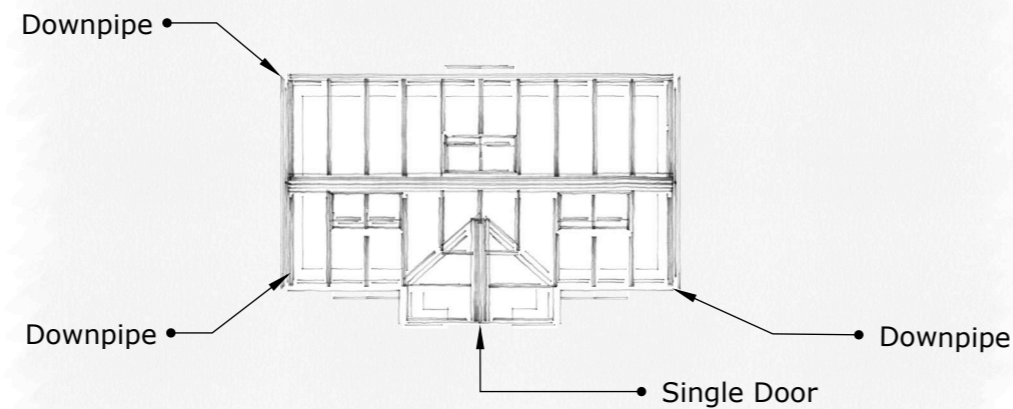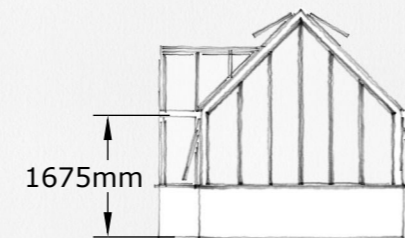

Sales Drawing

THE ROSE COLLECTION

CLIENT	DRAWN	CHECKED
-	PSB	BM

COLLECTION
The Rose Greenhouse Collection

DATE	REV DATE
March 22	March 22

The Rose Greenhouse Collection
Standard Centifolia

FORMAT	SCALE	DRAWING NUMBER
A3 A4	1:100 1:50	01