


Glasshouse

The Rose Greenhouse Collection

Standard Floribunda

Front Right Corner 3D View

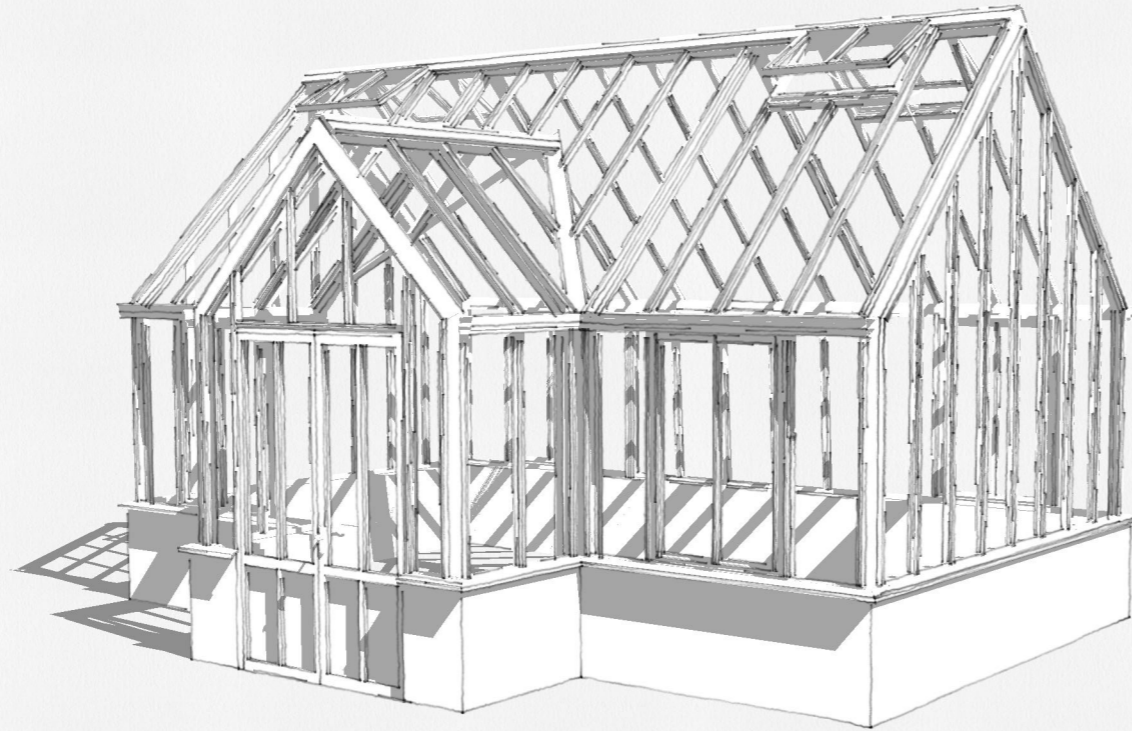

**Specification:**

The Rose Greenhouse Collection Structure

Material	Aluminium
Powder Coated	STD Colour
Toughened Safety Glass	4mm
Mechanical Auto Roof Vents	4
Manual Face Vents (Friction)	4
Doors: 1 x Double Door	2000mm

Dimensions (approx.):

Floor Area	22.3 m2
------------	---------



Sales Drawing

THE ROSE COLLECTION

CLIENT	DRAWN	CHECKED
-	PSB	BM

COLLECTION  
The Rose Greenhouse Collection

DATE	REV DATE
March 22	March 22

The Rose Greenhouse Collection  
Standard Floribunda

FORMAT	SCALE	DRAWING NUMBER
A3 A4	1:100 1:50	01


Glasshouse

The Rose Greenhouse Collection


Standard Floribunda

SCALE 1:100, A3


Front Elevation

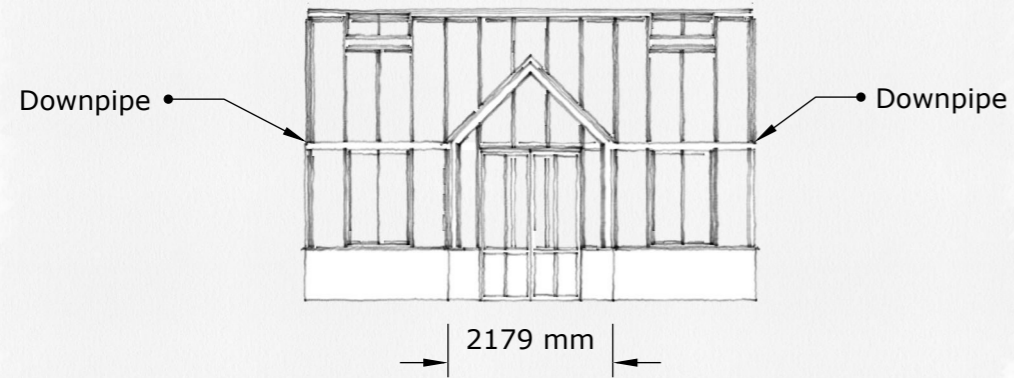



Rear Elevation

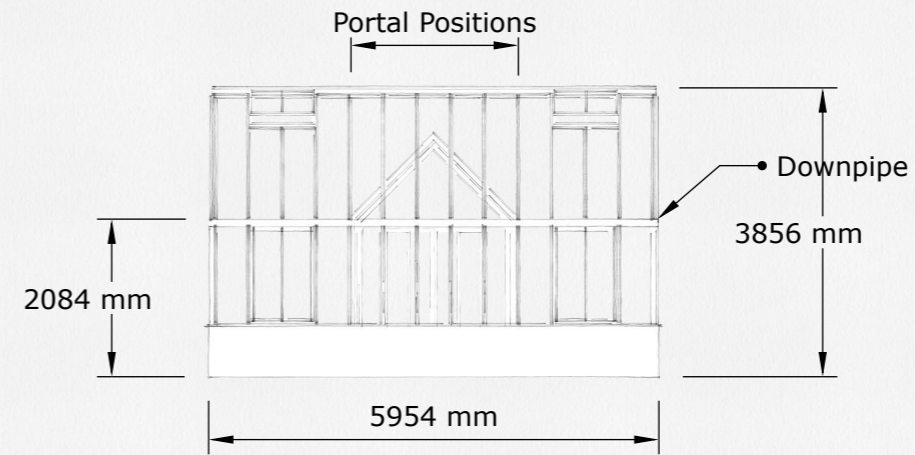

Left Elevation

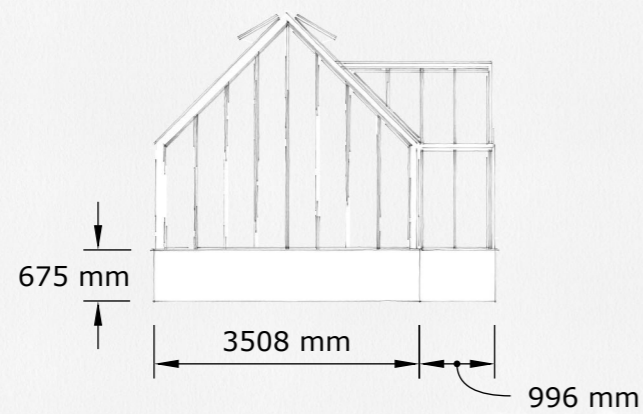

Right Elevation

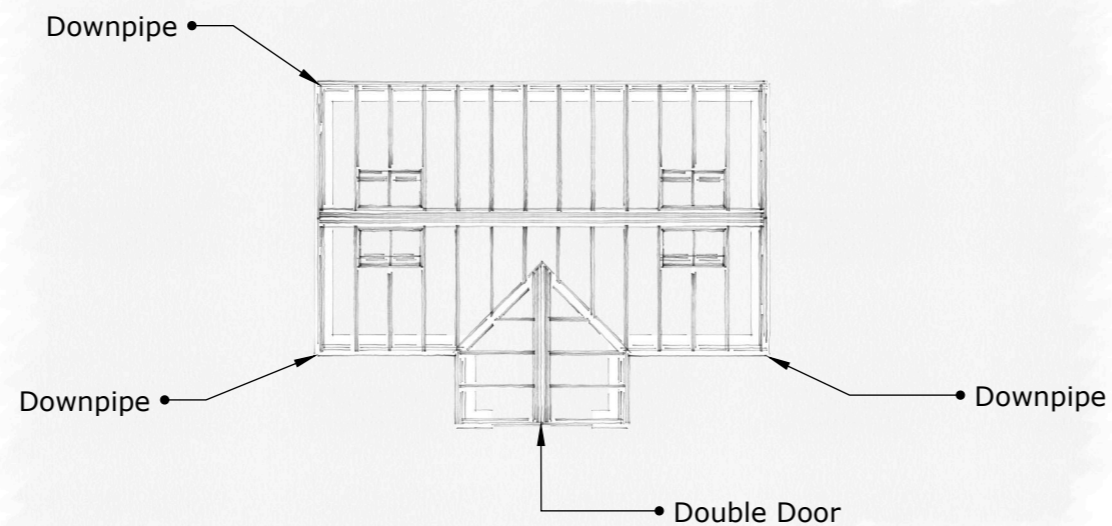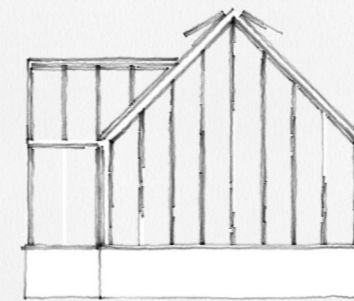

Specification:

The Rose Greenhouse Collection Structure

Material	Aluminium
Powder Coated	STD Colour
Toughened Safety Glass	4mm
Mechanical Auto Roof Vents	4
Manual Face Vents (Friction)	4
Doors: 1 x Double Door	2000mm

Dimensions (approx.):

Floor Area	22.3 m2
------------	---------



Sales Drawing

THE ROSE COLLECTION

CLIENT	DRAWN	CHECKED
-	PSB	BM

COLLECTION  
The Rose Greenhouse Collection

DATE	REV DATE
March 22	March 22

The Rose Greenhouse Collection  
Standard Floribunda

FORMAT	SCALE	DRAWING NUMBER
A3 A4	1:100 1:50	01